


1
SP.1
THIRD FLOOR APARTMENT PLAN
SCALE: 1/8" = 1'-0"

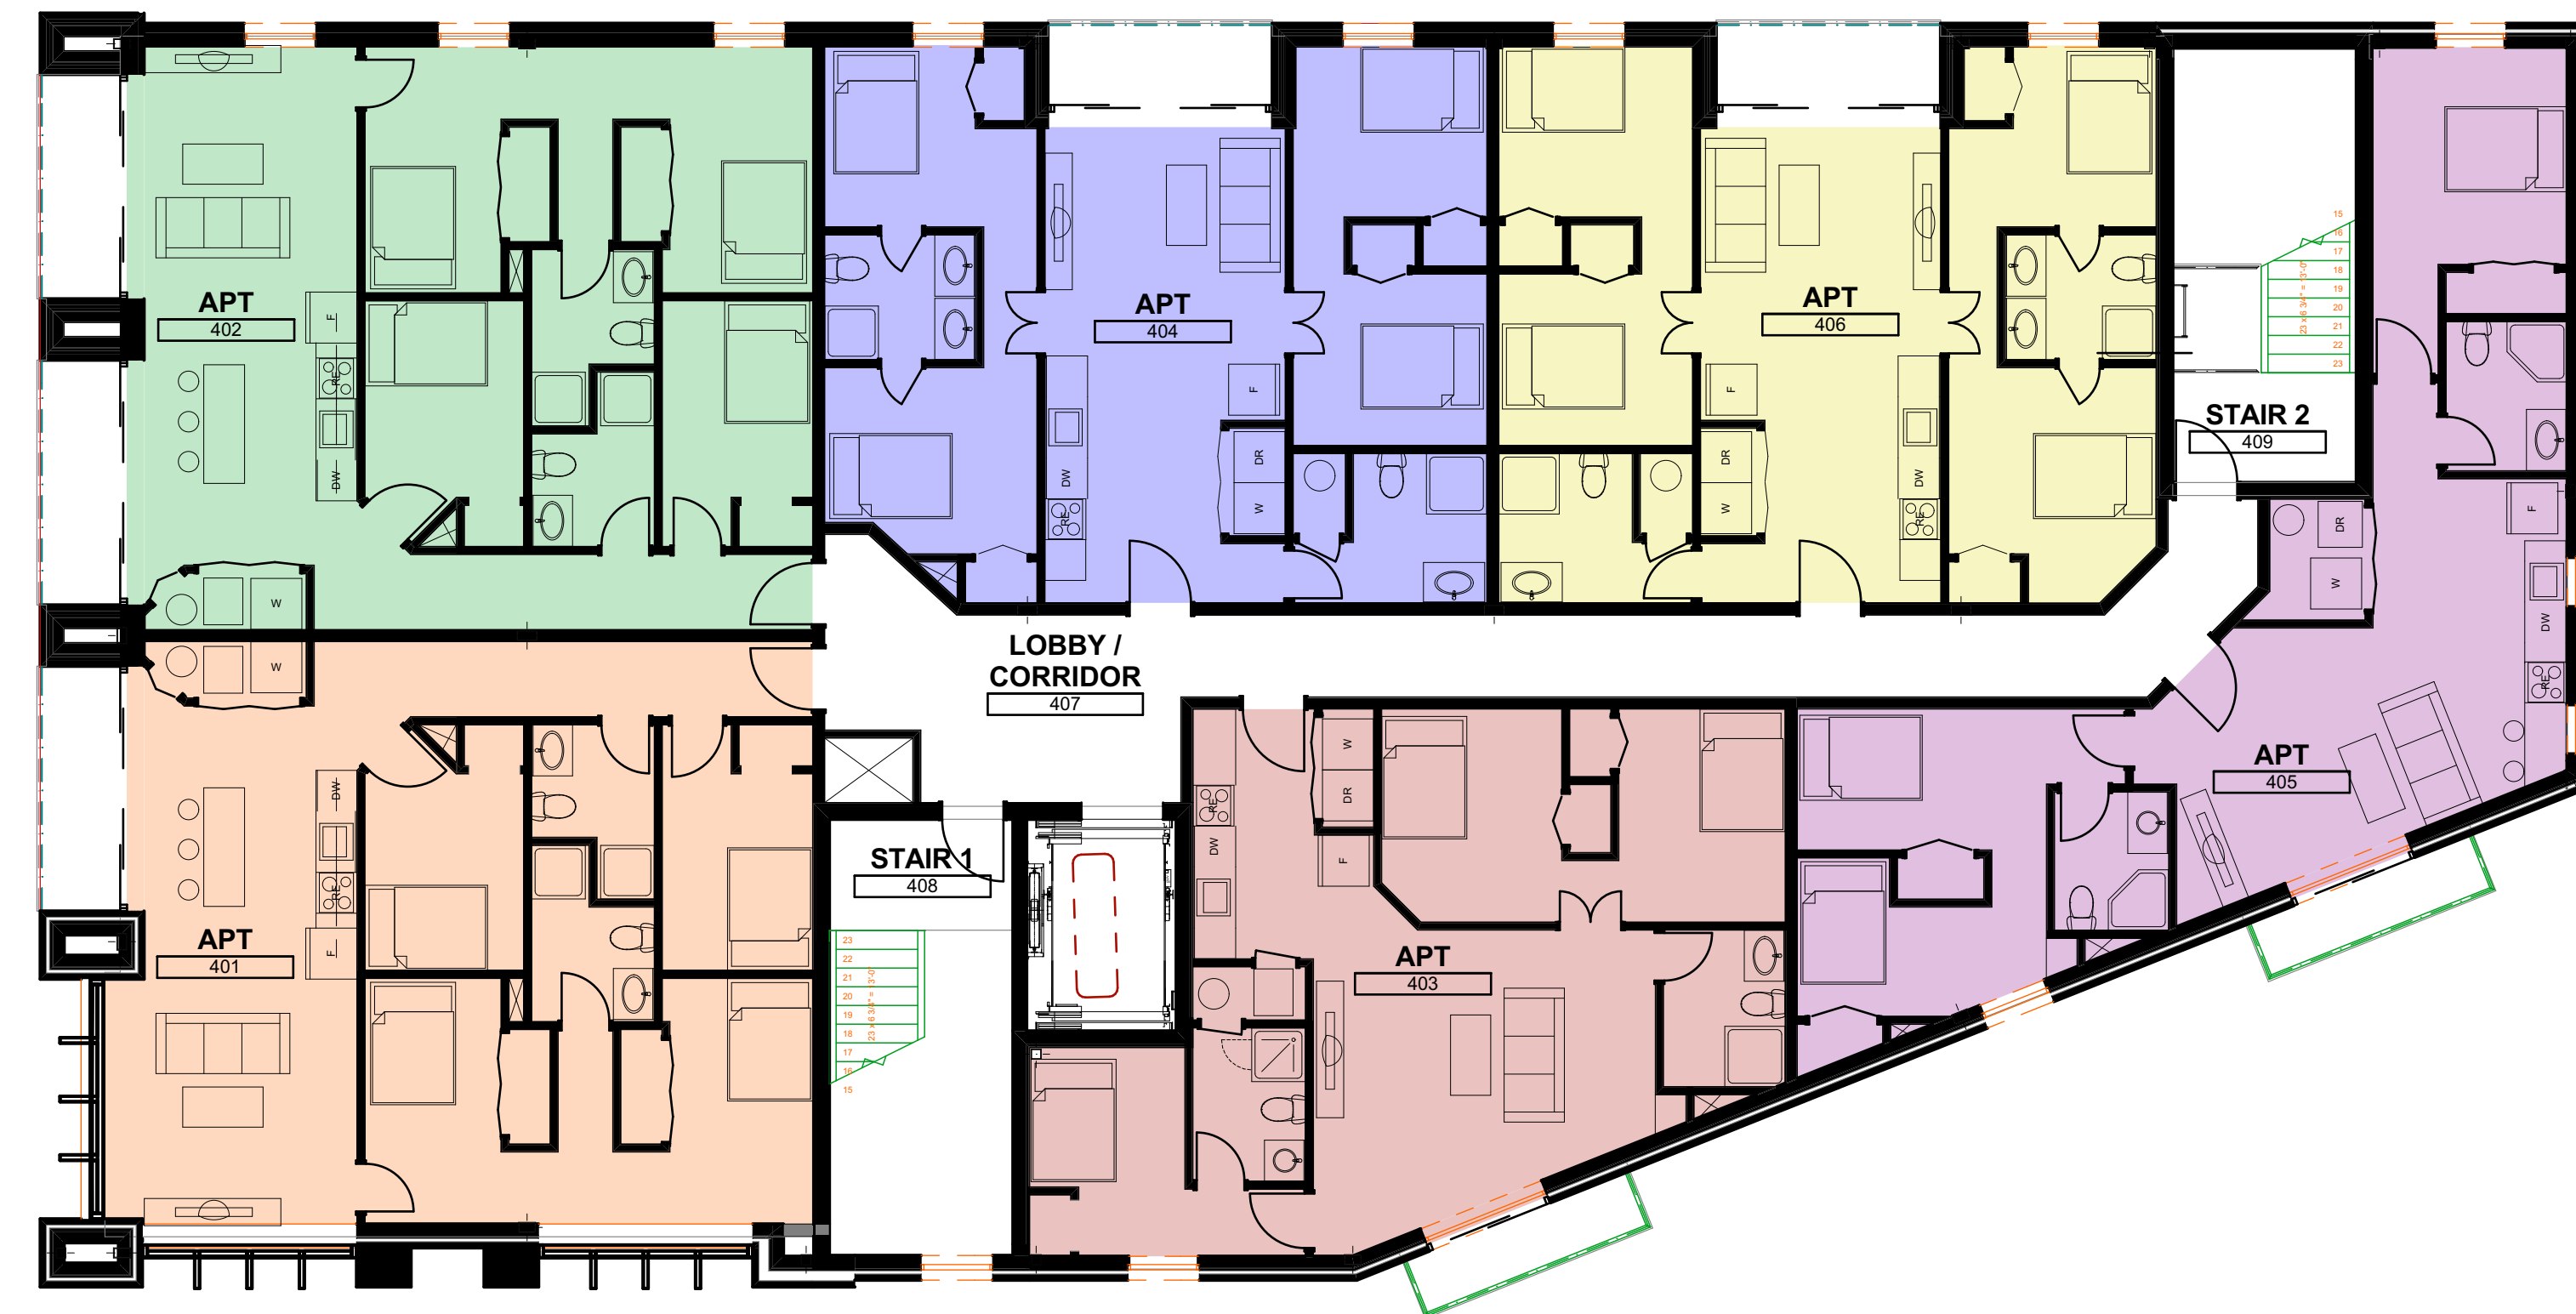

2
SP.1
FOURTH FLOOR APARTMENT PLAN
SCALE: 1/8" = 1'-0"

REVISIONS

1	VALUE ENGINEERED ITEMS
2	-
3	-
4	-
5	-
6	-

CDG

ARCHITECTURE • PLANNING • INTERIOR DESIGN

134 WEST HIGH STREET
ELKTON, MARYLAND 21921
(410) 395-8865 Fax (410) 392-0656
WWW.CLARKDESIGNGROUPARCHITECTS.COM

CELEBRATING OUR 25TH ANNIVERSARY

CIVIL ENGINEERING:

KARINS AND ASSOCIATES
ENGINEERING
17 POLLY DRUMMOND CENTER
NEWARK, DE 19711
PH: 302-329-2900

MECHANICAL and ELECTRICAL ENGINEERING:

by
BLAKE & VAUGHAN ENGINEERING, INC.
SUITE 24C TROLLEY SQUARE
WILMINGTON, DE 19806
PH: 302-888-1780 • FAX: 302-888-1781

STRUCTURAL ENGINEERING:

BAKER, INGRAM & ASSOCIATES
STRUCTURAL ENGINEERS
368 EAST MAIN STREET
NEWARK, DE 19711
PH: 302-456-1757 • FAX: 302-456-1759

NEW BUILDING FOR:

ONE SOUTH
MAIN

ONE SOUTH MAIN STREET
NEWARK, DELAWARE

I CERTIFY THAT THESE DOCUMENTS WERE PREPARED OR APPROVED BY ME, AND THAT I AM A DULY LICENSED ARCHITECT UNDER THE LAWS OF THE STATE OF:

DELAWARE

LICENSE NUMBER: 6012

DRAWN:	RAR	CHECKED:	MEC
--	INFO1	--	INFO2
JOB NO.:	2012.0031	SCALE:	AS NOTED
ISSUE DATE:	10-21-2013		
ISSUE FOR:	COORDINATION REVIEW		

SHEET: SUITE PLANS
SUITE PLANS
SP.1
REV #:
1

PRINT DATE: Monday, October 21, 2013
teamwork/BIMServer/ISMAIN_CD-091813